



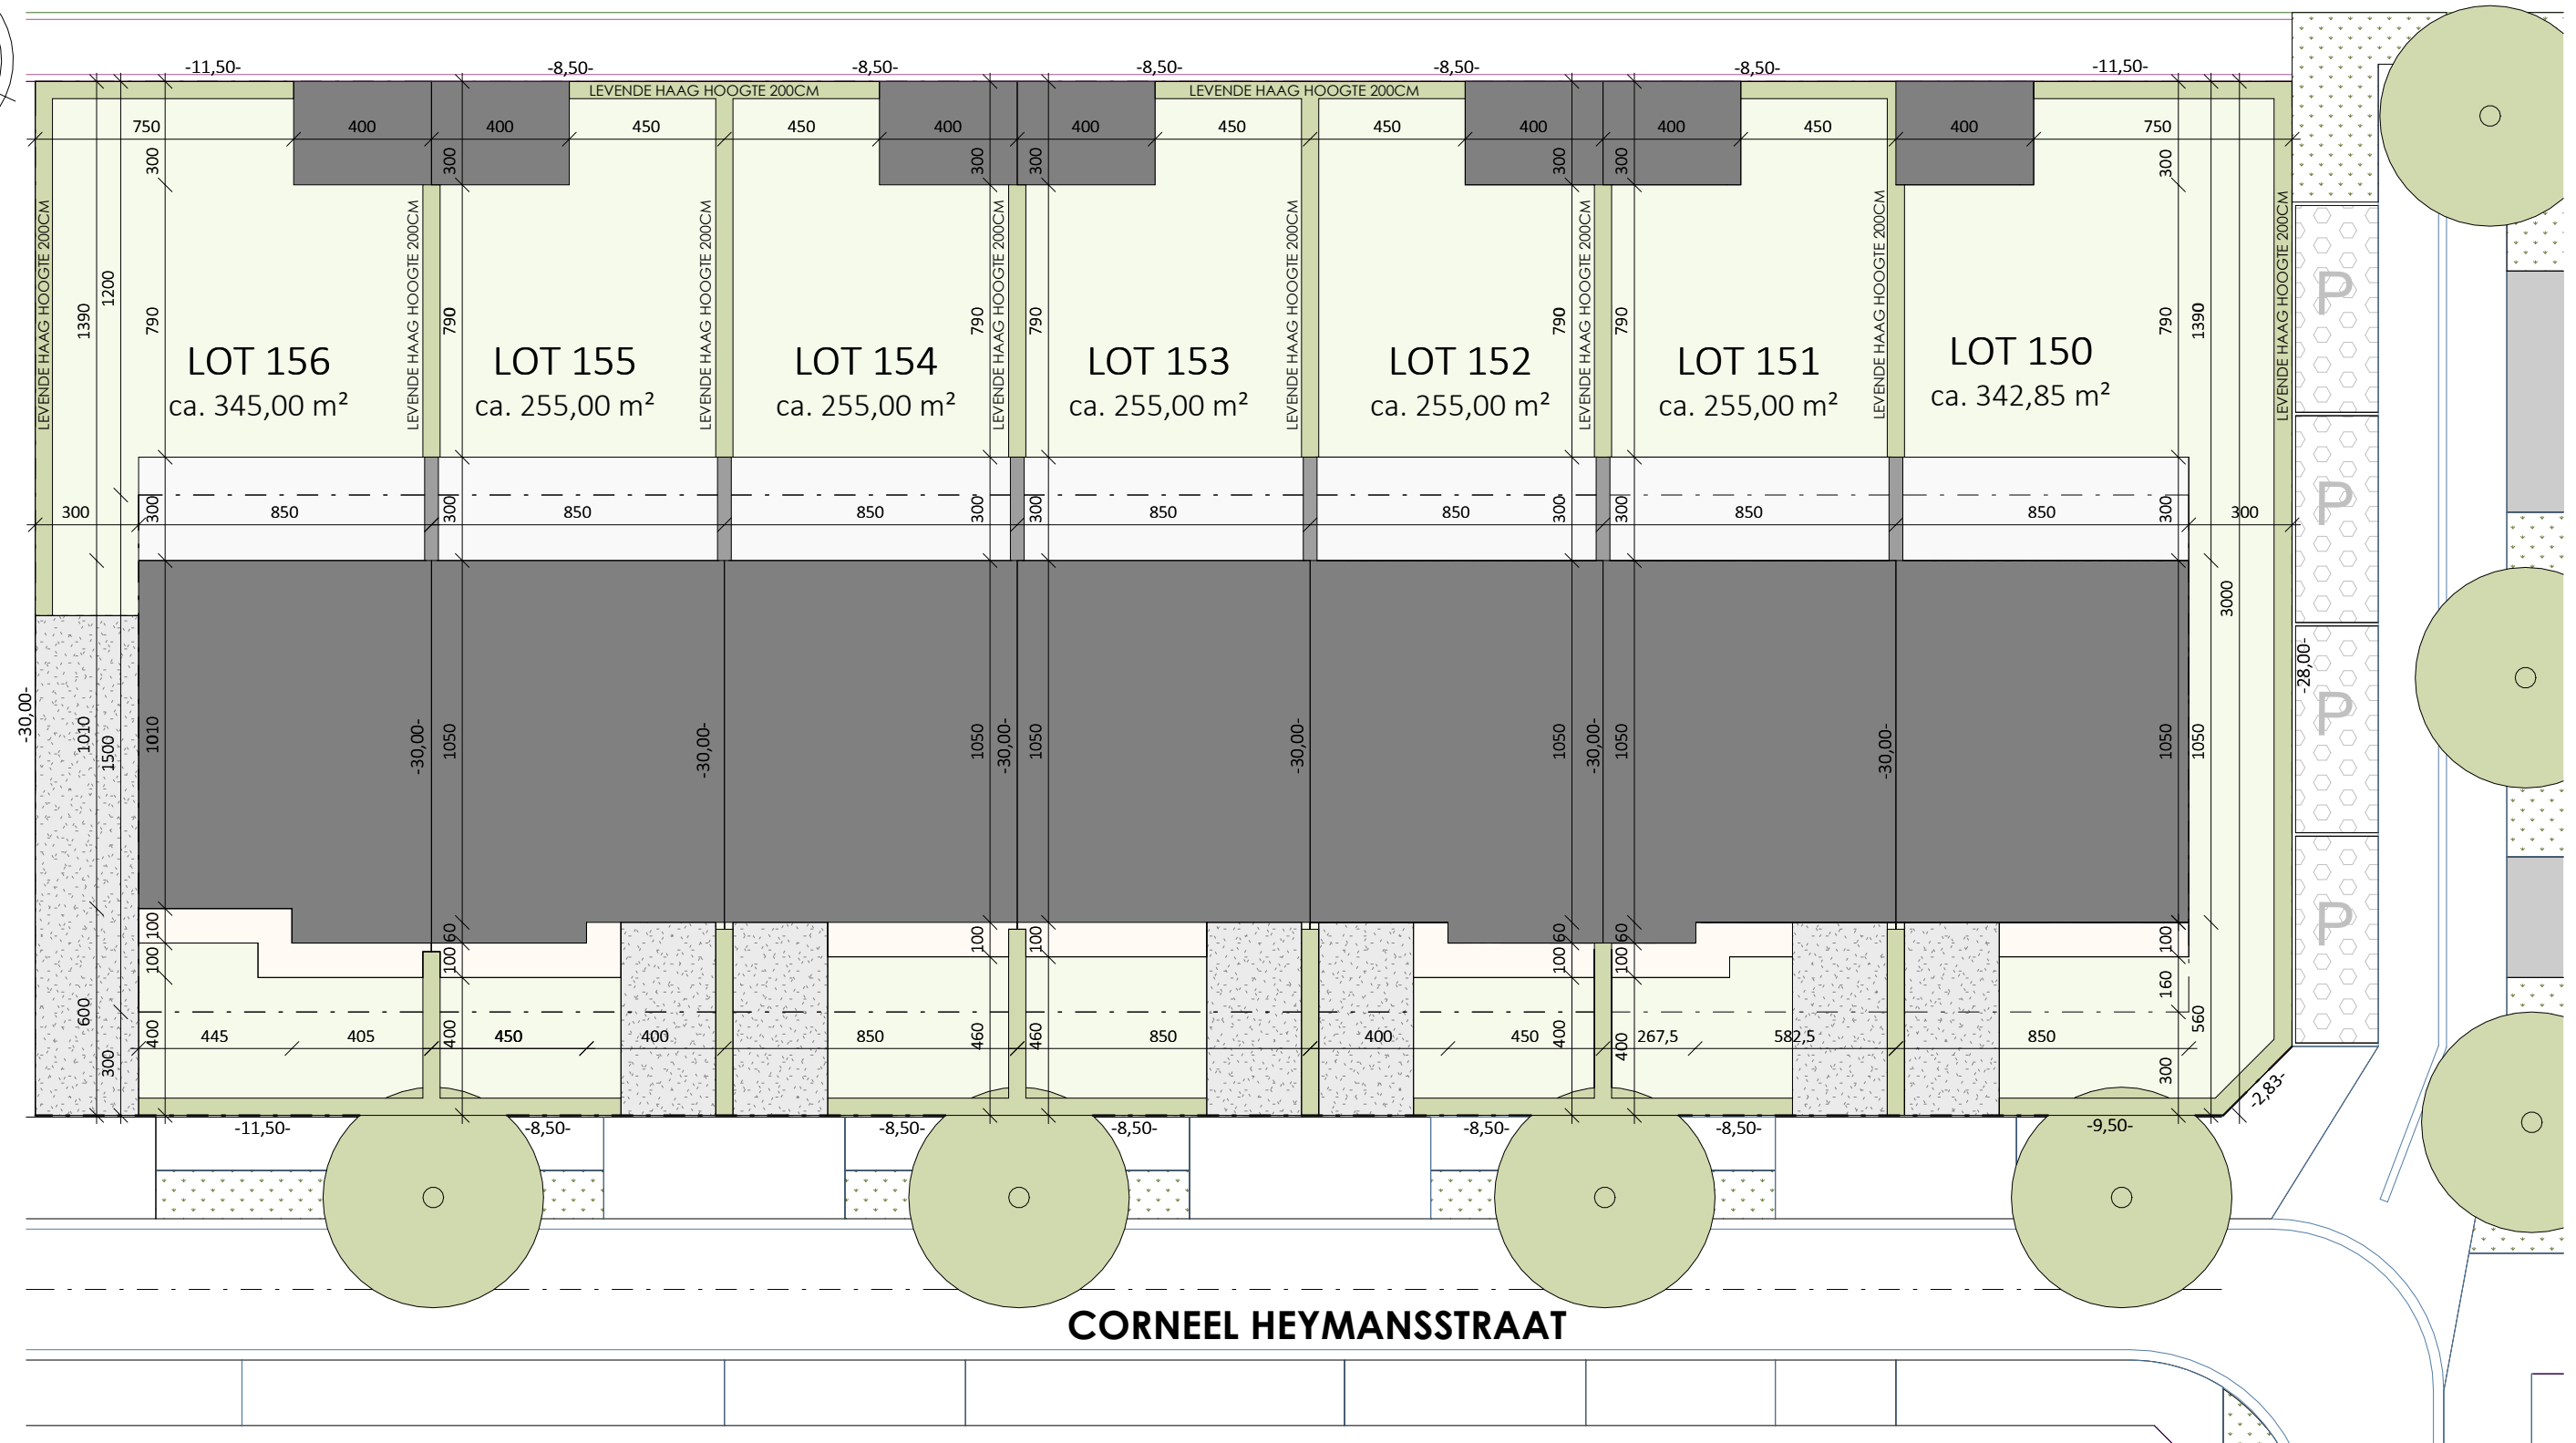


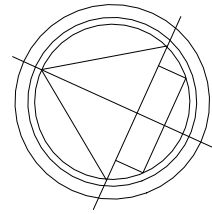


INPLANTINGSPLAN
LOT 150-156



A horizontal beam of total length 5m is divided into five equal segments of 1m each. The segments alternate in color: black, white, black, white, black. The segments are labeled 0, 1, 2, 3, 4, 5m at the boundaries.

Gelijkvloers
LOT 155
OPPERVLAKTE: 91,95 m²

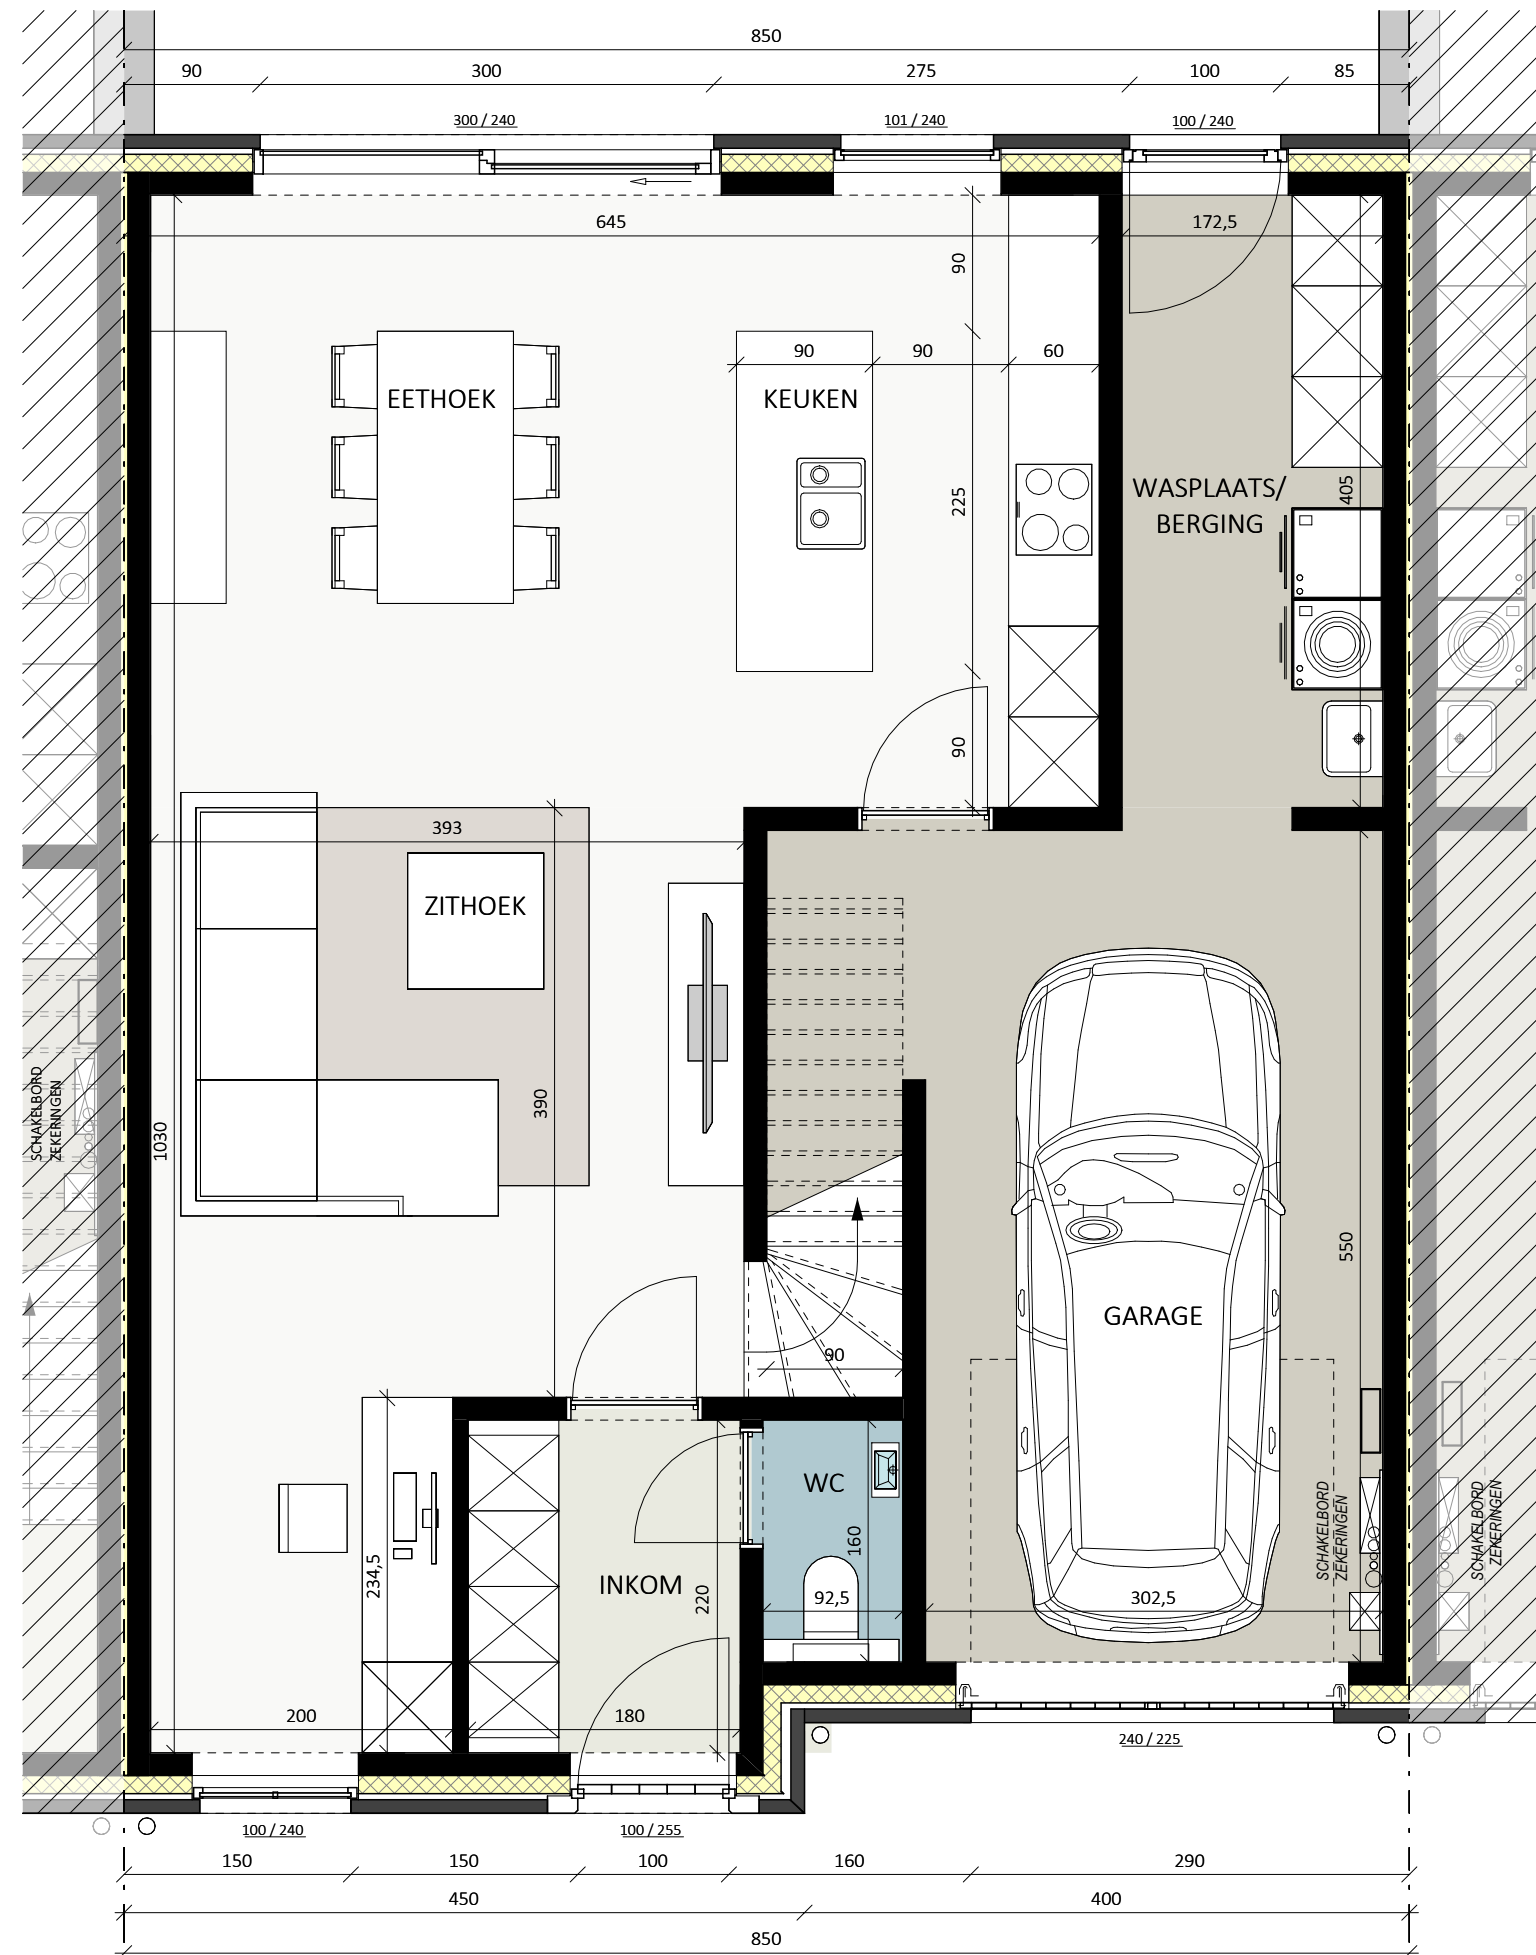
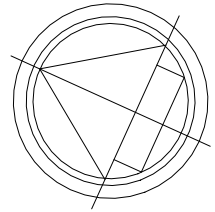


SCHAALBALK



HOOGLEDE HONZEBROUCKSTRAAT

1e Verdieping
LOT 155
OPPERVLAKTE: 91,95 m²

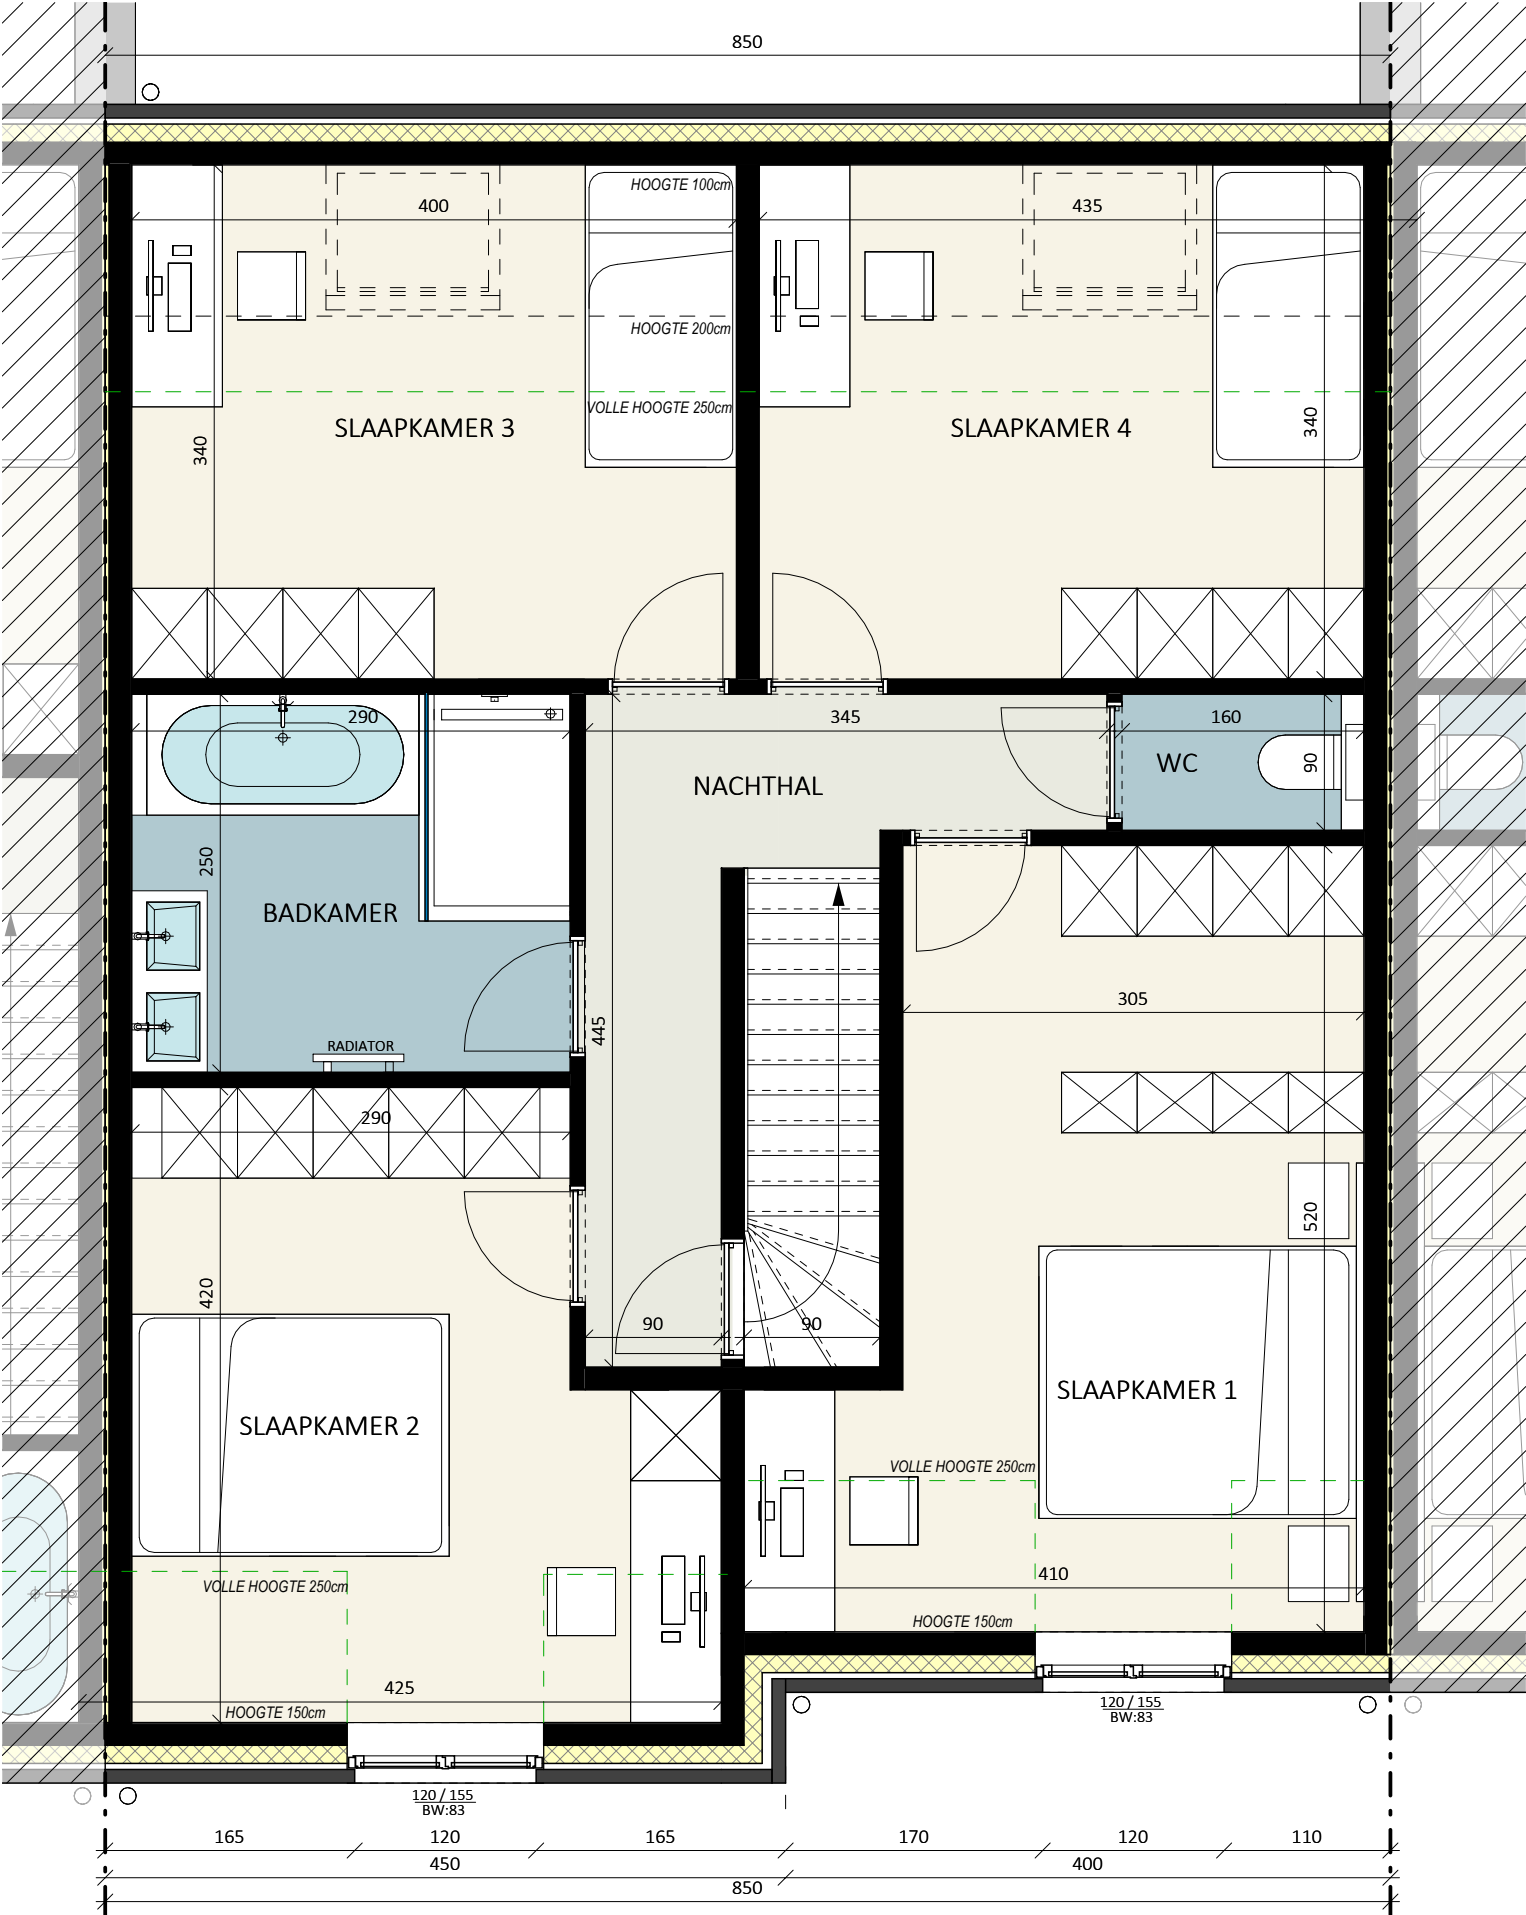
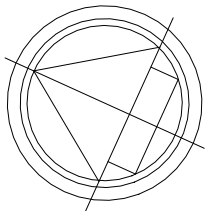


SCHAALBALK



HOOGLEDE HONZEBROUCKSTRAAT

2e Verdieping
LOT 155
OPPERVLAKTE: 40,65 m²

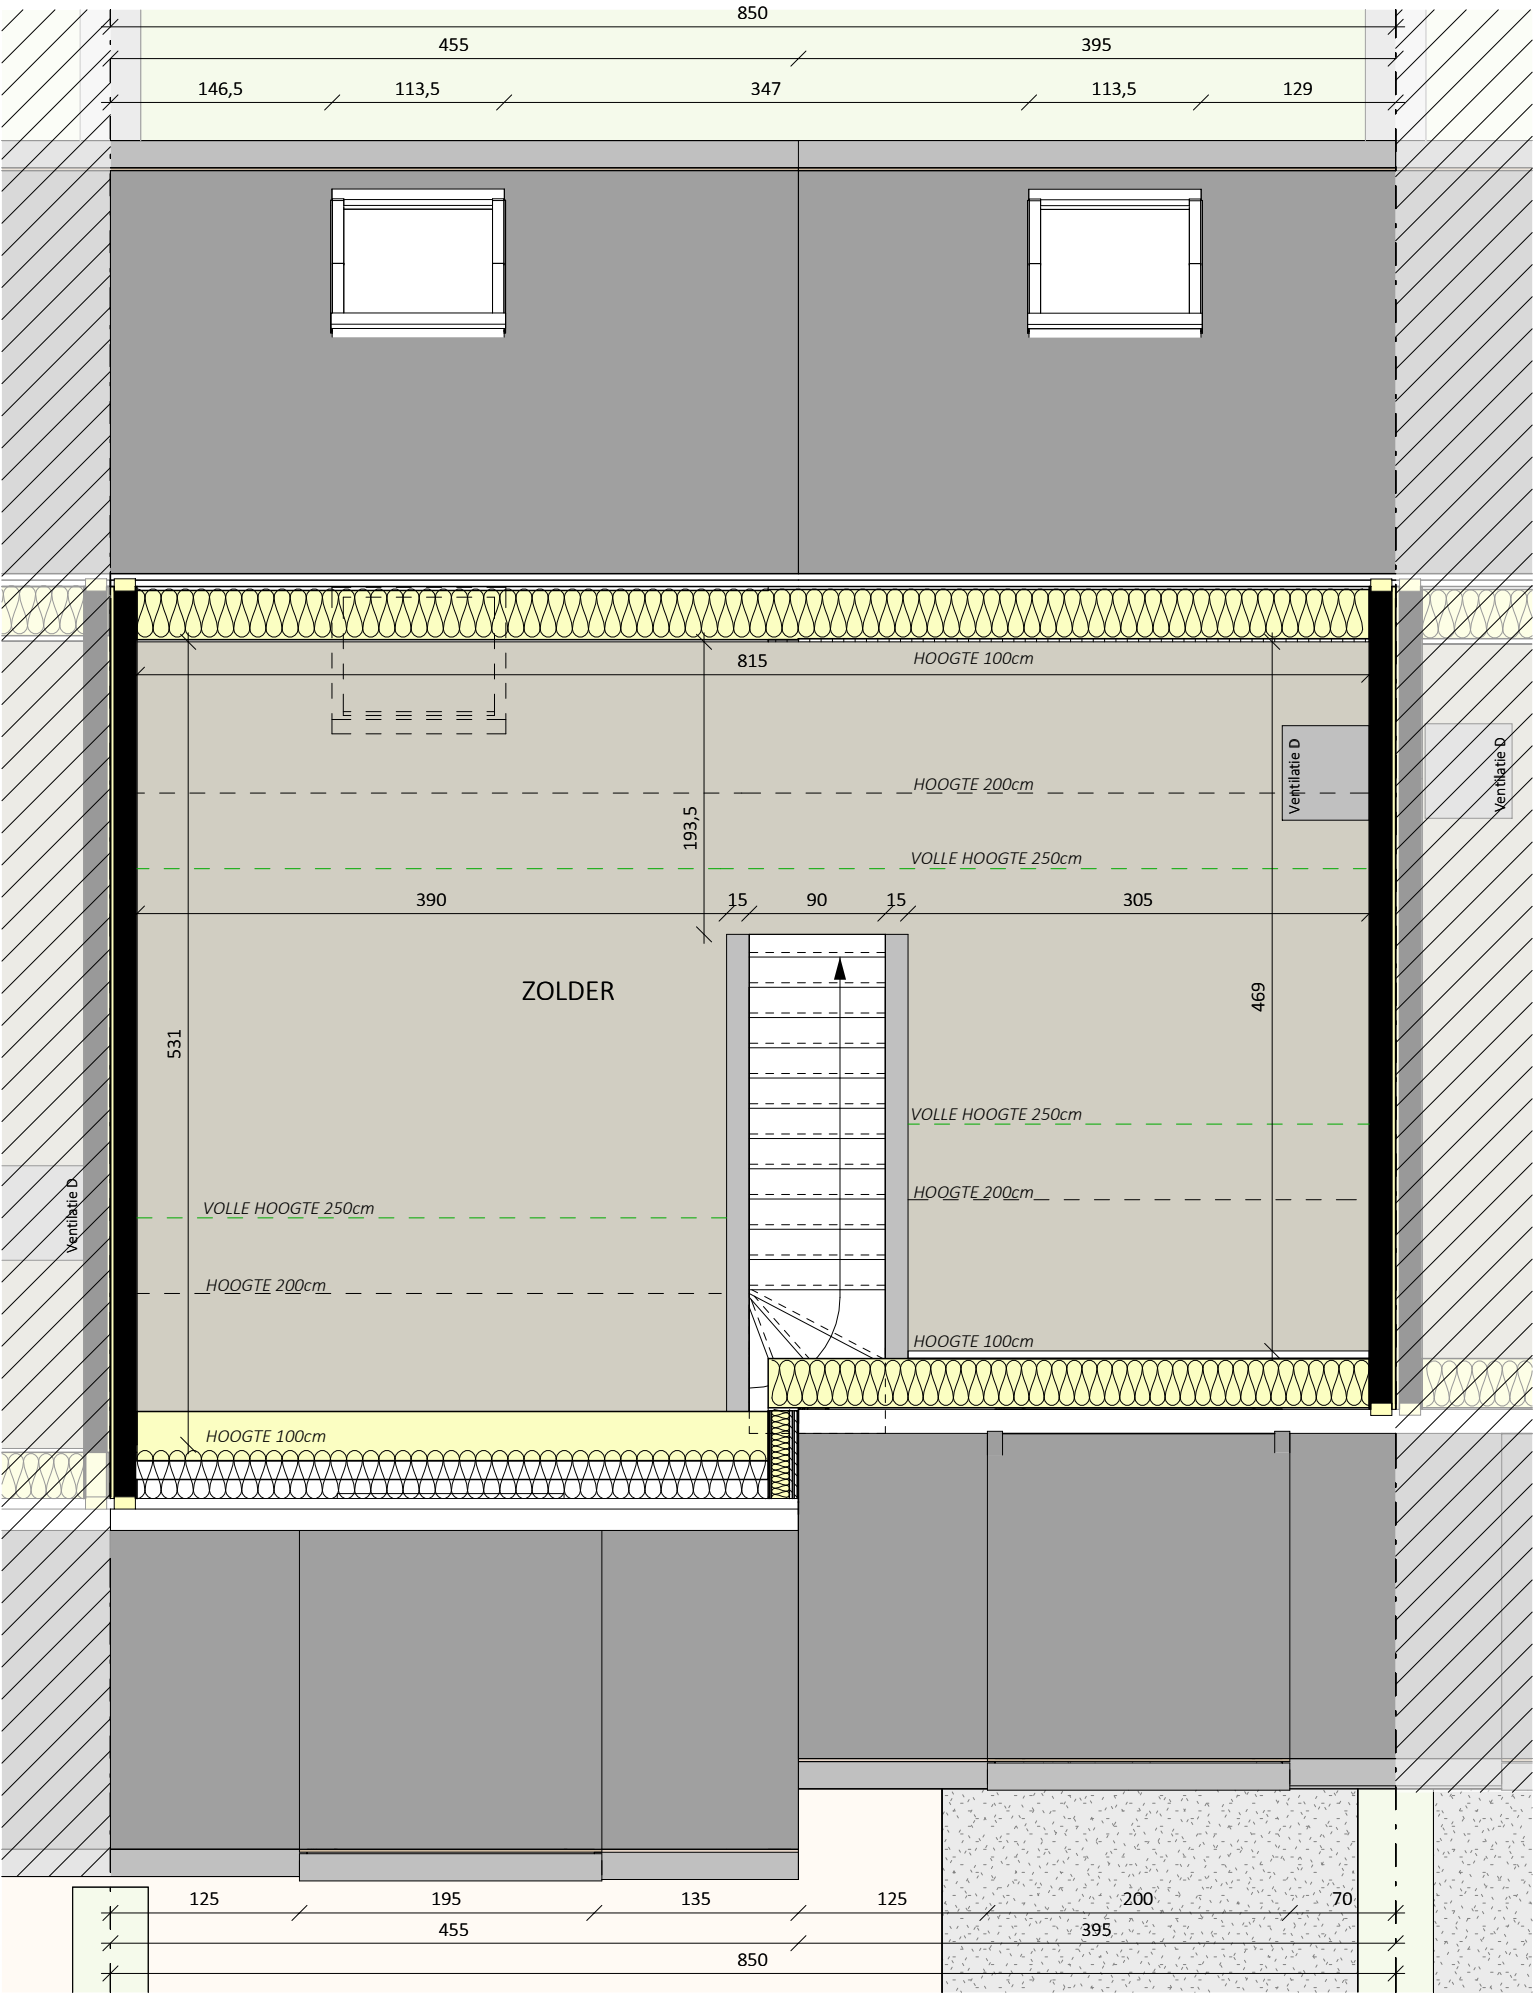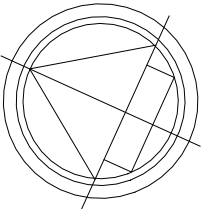

PROJECT HOOGLEDE HONZEBROUCKSTRAAT

Voorgevel
LOT 155




SCHAALBALK



PROJECT HOOGLEDE HONZEBROUCKSTRAAT

Achtergevel
LOT 155

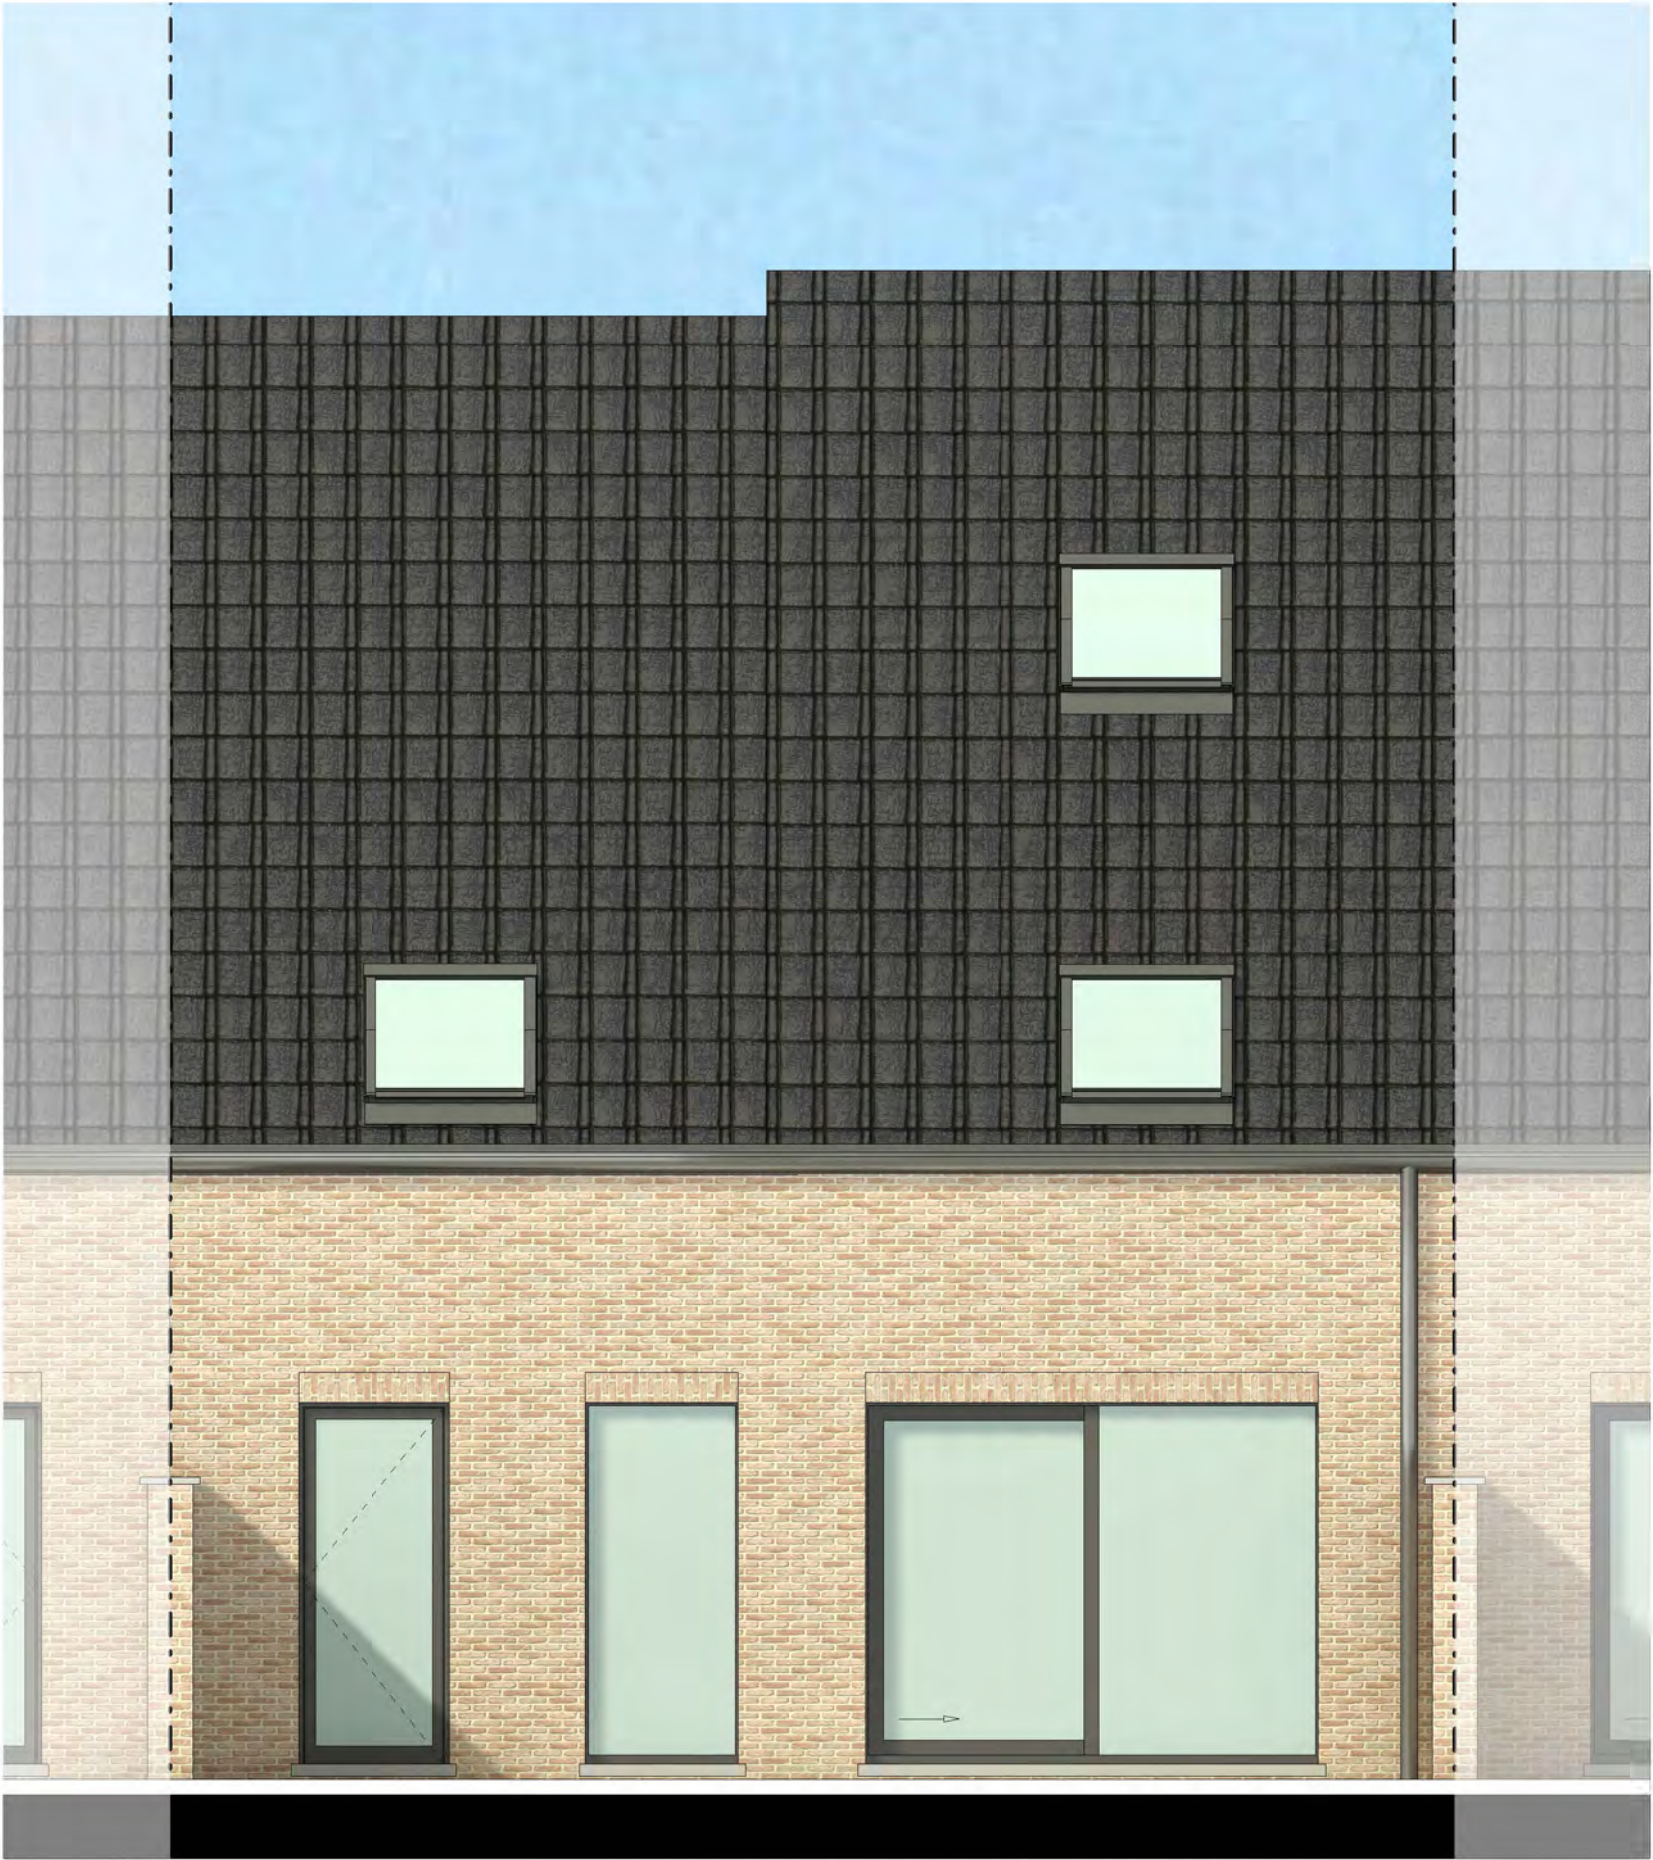

SCHAALBALK

